


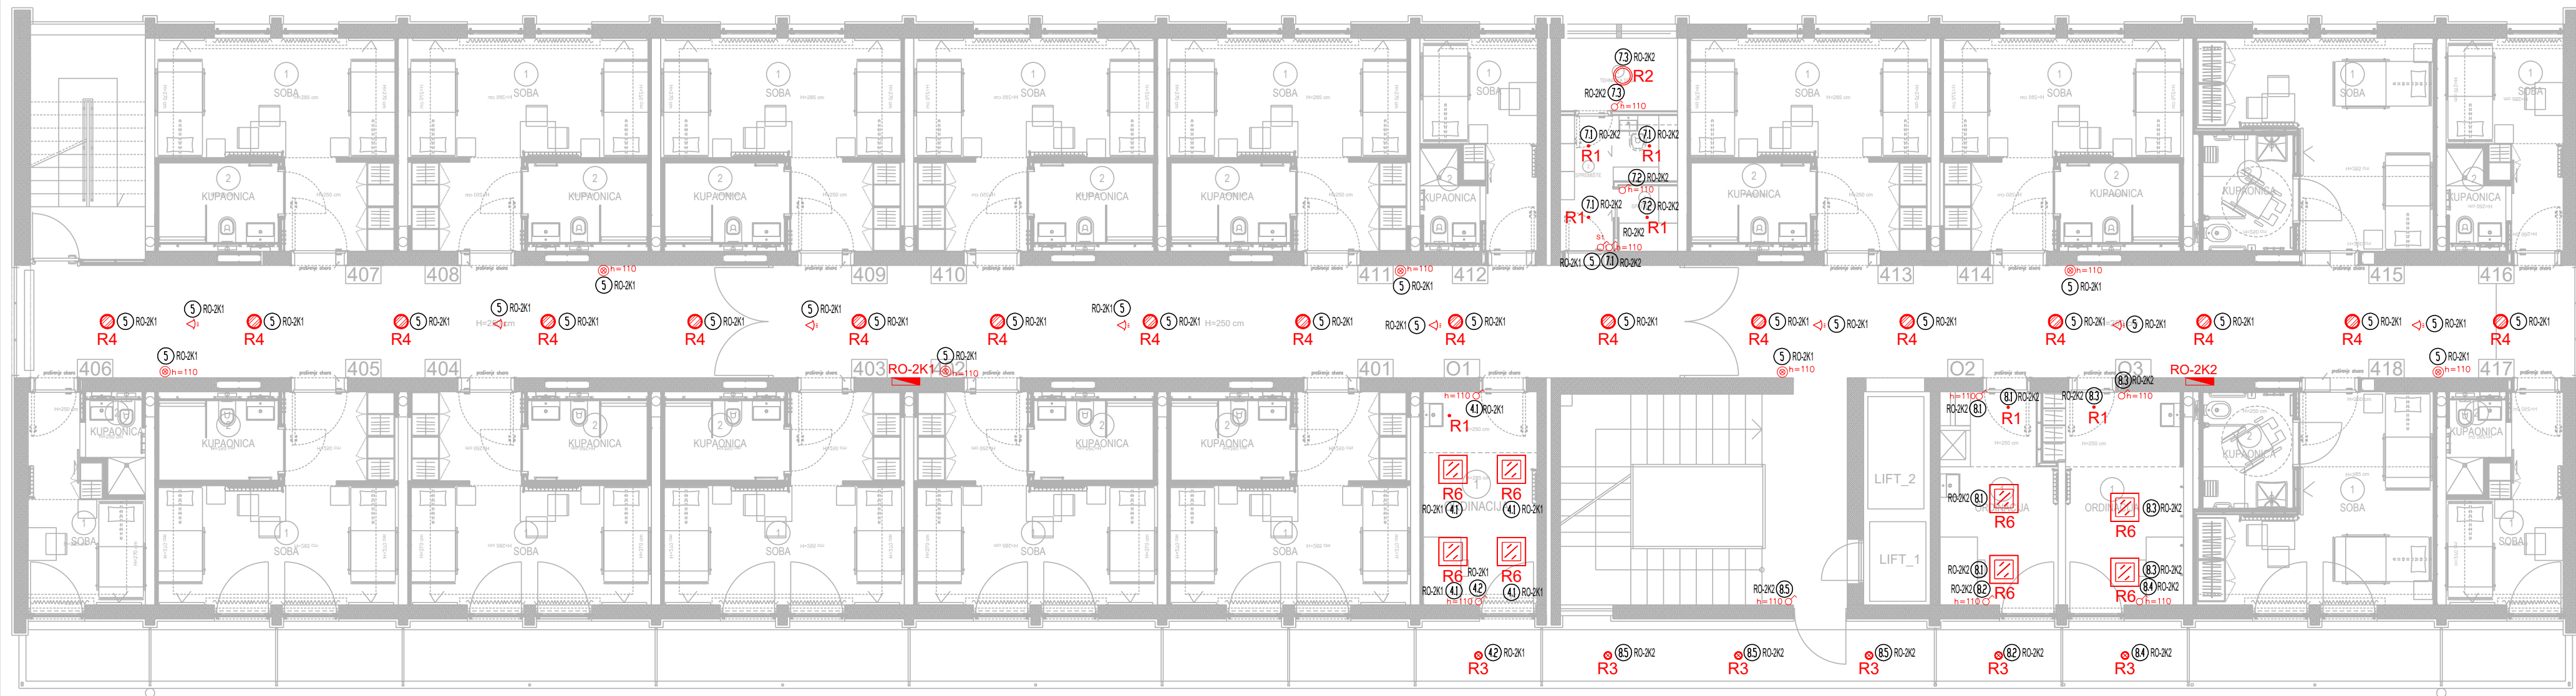

Legenda rasvjete

- R1 • Nexia Tolva S cod. 00293 XE61R, 9W, 1030Lm, 60°, cri>90, 3000K, IP44, fi6cm
R2 ○ AiLati Drum Bayonet cod. LD891103, 25W, 2117Lm, cri>80, 3000K, IP20, fi40cm
R3 ● One light 67282AN/AN/W, 24W, 1440Lm, cri>80, 3000K, IP65, 295x295x80mm + flicker free driver
R4 ⊗ Rzb Toledo Flat round cod. 901484.002.76, 22W, 2150Lm, cri>80, UGR<25.5, 3000K, IP54/20, fi31.7cm
R6 ⊞ Rzb Sidelite Eco cod. 312789.002.76, 26-37W, 3550-4800Lm, cri>80, 3000K, IP40, L 602, B 602, H 47

LEGENDA INST. MATERIJALA:

	RAZDJELNIK
	PREKIDAC OBIČAN JEDNOPOLNI
	PREKIDAC DVOPOLOŽAJNI R-A
	PREKIDAC OBIČAN JEDNOPOLNI S TINJALICOM
	TIPKALO SA TINJALICOM
	BROJ STRUJNOG KRUGA U PRIPADNOM RAZDJELENIKU
	VISINA UGRADNJE
	SENZOR POKRETA

REVIZIJA	DATUM REVIZIJE	 novatec NEW TECHNOLOGIES NOVATEC d.o.o. Labin 52220 LABIN, MARCINIČA 70 tel. 052/851-193, fax. 052/857-378 e-mail: novatec@novatec.hr	INVESTITOR: "THALASSOTHERAPIA" - SPECIJALNA BOLNICA ZA MEDICINSKU REHABILITACIJU BOLESTI SRCA, PLUĆA I REUMATIZMA Ulica Maršala Tita 188/1, 51410 Opatja	PROJEKTANT : DINO MAHMUTOVIĆ mag.ing.el.	RAZINA OBRADE: IZVEDBENI PROJEKT	
04			GRADJEVNA: FIZIJARIJA - UREĐENJE 2. KATA	STRUKOVNA ODREDNICA PROJEKTA: ELEKTROTEHNIČKI PROJEKT - PROJEKT NISKONAPONSKE INSTALACIJE	SADRŽAJ: TLOCRT 2. KATA - ELEKTRIČNE INSTALACIJE RASVJETE	
03				ZAJEDNIČKA OZNAKA PROJEKTA: FIZ-24		
02				MJERILO: 1:100	BR. PROJEKTA: HB24125_E-IZ	BR. NACRTA: 04.01
01						
			DATUM: 12. 2024.		LIST: 1	LISTOVA: 1

