


ORMAR ANTENSKE OPREME
SMJEŠTEN U SPREMIŠTU NA TAVANU

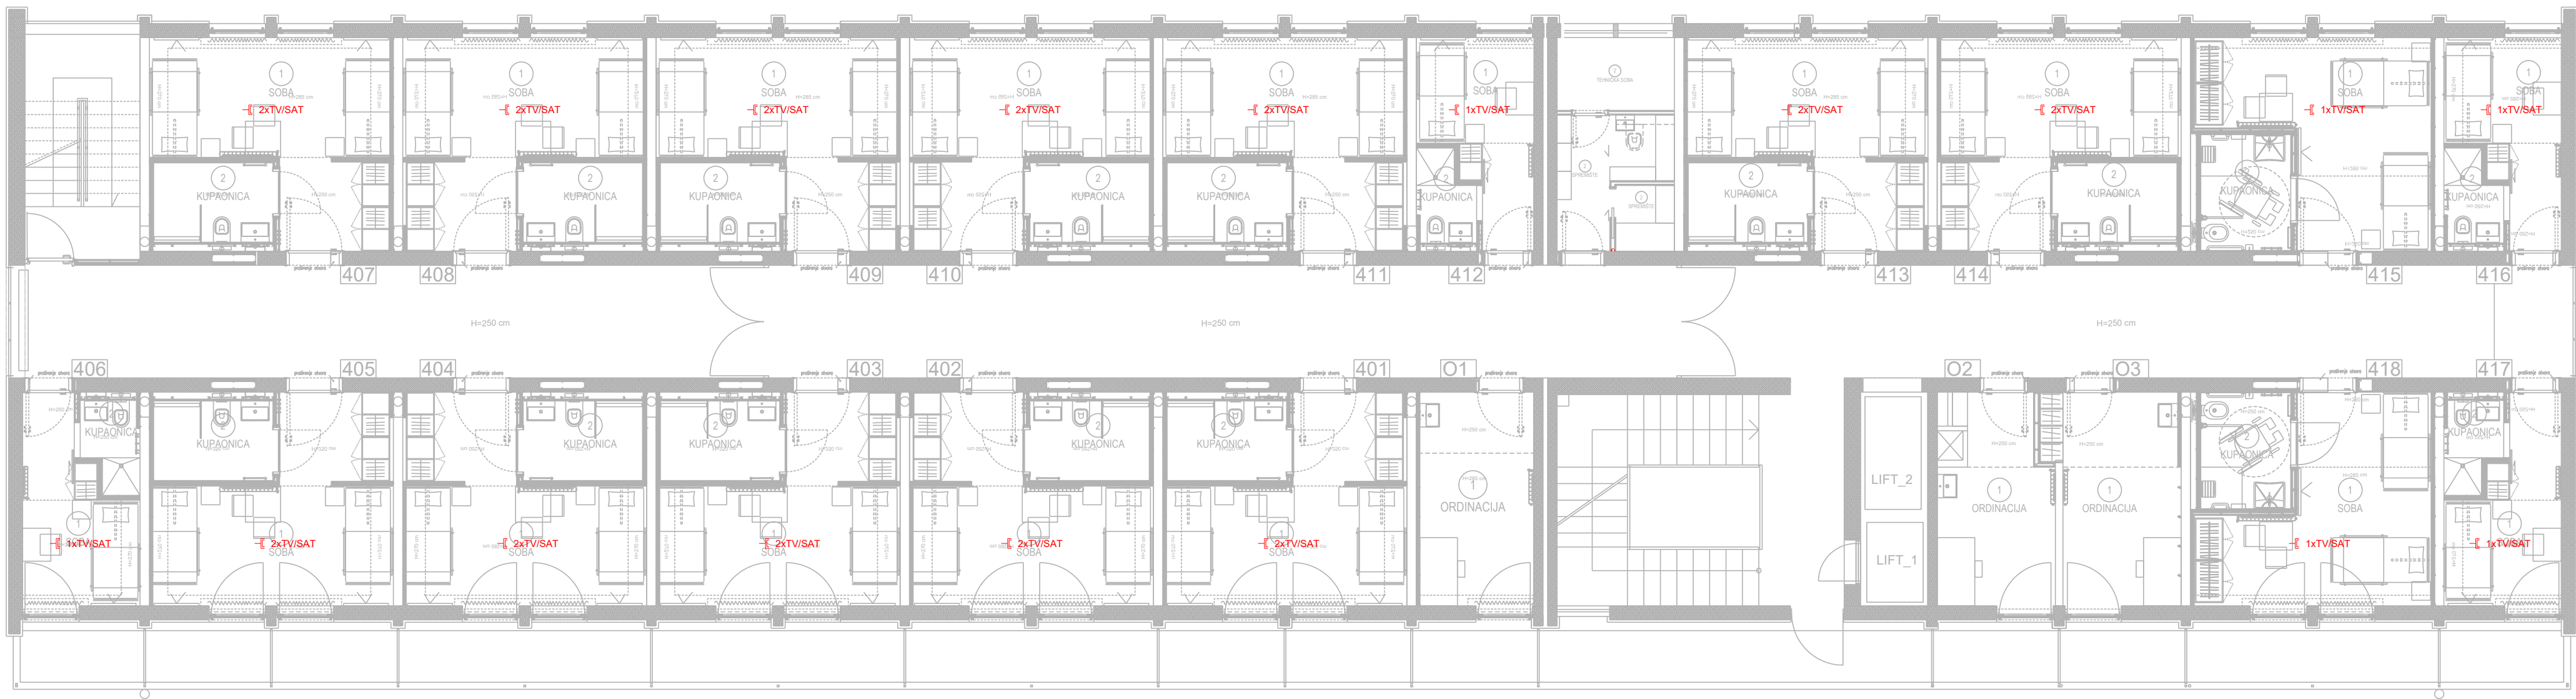

LEGENDA :

— TV/SAT	TV/SAT/RADIO PRIKLJUČNICA
h=40	VISINA UGRADNJE



REVIZIJA	DATUM REVIZIJE	 novatec NEW TECHNOLOGIES	INVESTITOR: "THALASSOTHERAPIA" - SPECIJALNA BOLNICA ZA MEDICINSKU REHABILITACIJU BOLESTI SRCA, PLUĆA I REUMATIZMA Ulica Maršala Tita 188/1, 51410 Opatja	PROJEKTANT : DINO MAHMUTOVIĆ mag.ing.el.	RAZINA OBRADE: IZVEDBENI PROJEKT		
04			NOVATEC d.o.o. LABIN 52220 LABIN, Marčinića 70 tel. 052/851-193, fax. 052/857-378 e-mail: novatec@novatec.hr	GRADJEVINA: FIZIJARIJA - UREĐENJE 2. KATA	STRUKOVNA ODREDNICA PROJEKTA: ELEKTROTEHNIČKI PROJEKT - PROJEKT NISKONAPONSKE INSTALACIJE ZAJEDNIČKA OZNAKA PROJEKTA: FIZ-24	SADRŽAJ: TLOCRT 2. KATA - ANTENSKE INSTALACIJE	
03							
02							
01							
MJERILO: 1:100			BR.PROJEKTA: HB24125_E-IZ	BR.NACRTA: 08.01	DATUM: 12.2024.	LIST: 1	LISTOVA: 1