


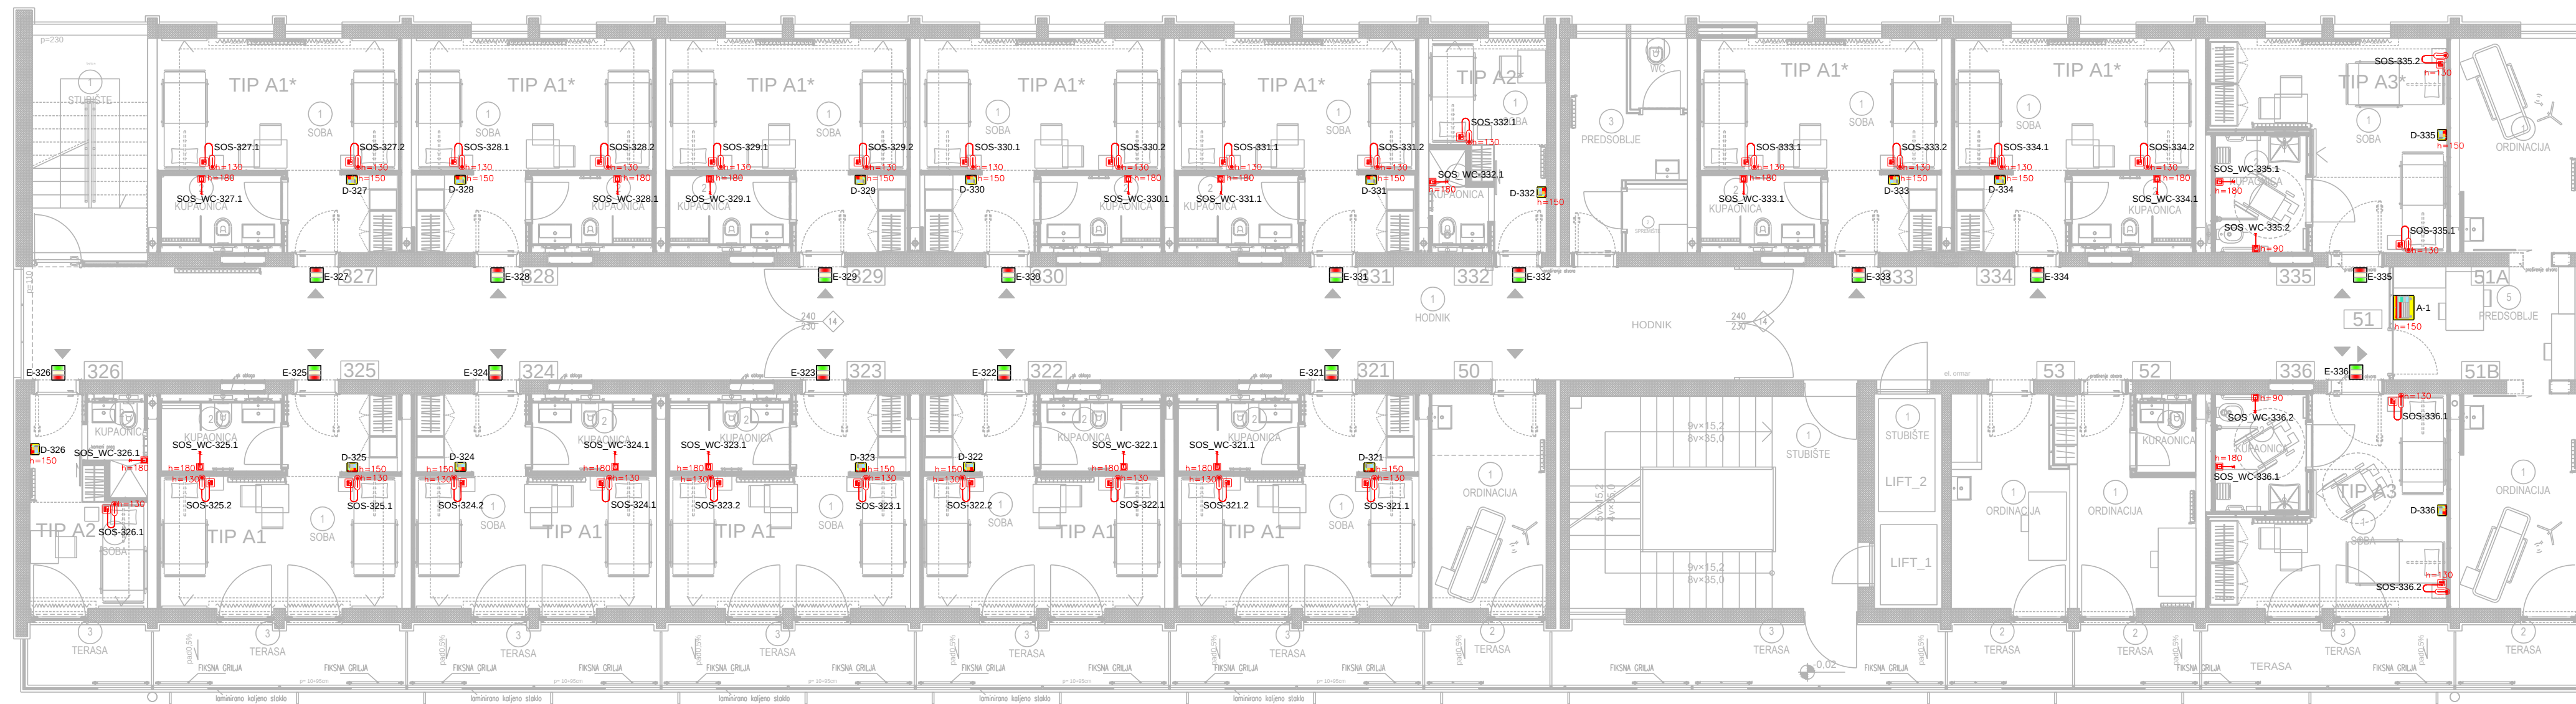

	ZASLON U SESTRINSKOJ SOBI
	ZASLON U SOBI STANARA
	SOBNO SIGNALNO SVJETLO
	TIPKA ZA RESET U KUPAONICI
RT_KUP-X	
	KRUŠKASTA TIPKA ZA SOS POZIV I UPRAVLJANJE RASVJETOM
SOS-x-y	
	POTEZNO SOS TIPKALO U KUPAONICI
SOS-WC-x-y	
$h=150$	VISINA UGRADNJE

MARIJAN ILIJAŠIĆ
mag.ing.el.
E 2797
OVLAŠTENI INŽENJER
ELEKTROTEHNIKE

REVIZIJA	DATUM REVIZIJE	 NOVATEC NEW TECHNOLOGIES	INVESTITOR: "THALASSIO" THERAPY - SPECIJALNA BOLNICA ZA MEDICINSKO REHABILITACIJU BOLESTI SRCA, PLUĆA I REUMATIZMA Ulica Markula Tita 1881, 51410 Opuziva	PROJEKTANT: MARJAN ILIJAŠ mag.ing.el.	NAZIV GRADE: GLAVNI PROJEKT		
04		NOVATEC d.o.o. LABIN 52220 LABIN, Marčuličina 70 tel. 052/851-193, fax. 052/857-378 e-mail: novatec@novatec.hr	GRADJEVNA: FIZIJATRIJA - SANACIJA 3.KATA	STRUKOVNA ODREĐENJA PROJEKTA: ELEKTROTEHNIČKI PROJEKT - PROJEKT MEKANIČKIH INSTALACIJE ZAPOSADNE ODNOSNE PROJEKTA: FIZ-19			
02							
01							
		MJERILLO: 1:100	BR.PROJEKTA: HB19009-GL	BR.MACHTA: 10.01	DATUM: 03.2019.	LIST: 1	LISTOVA: 1